


y m na st vaj c ch
polykarbon tov ch desek

3781/15

rekonstruovan  technologick 
vystrojen  dosazovac ch n dr z 

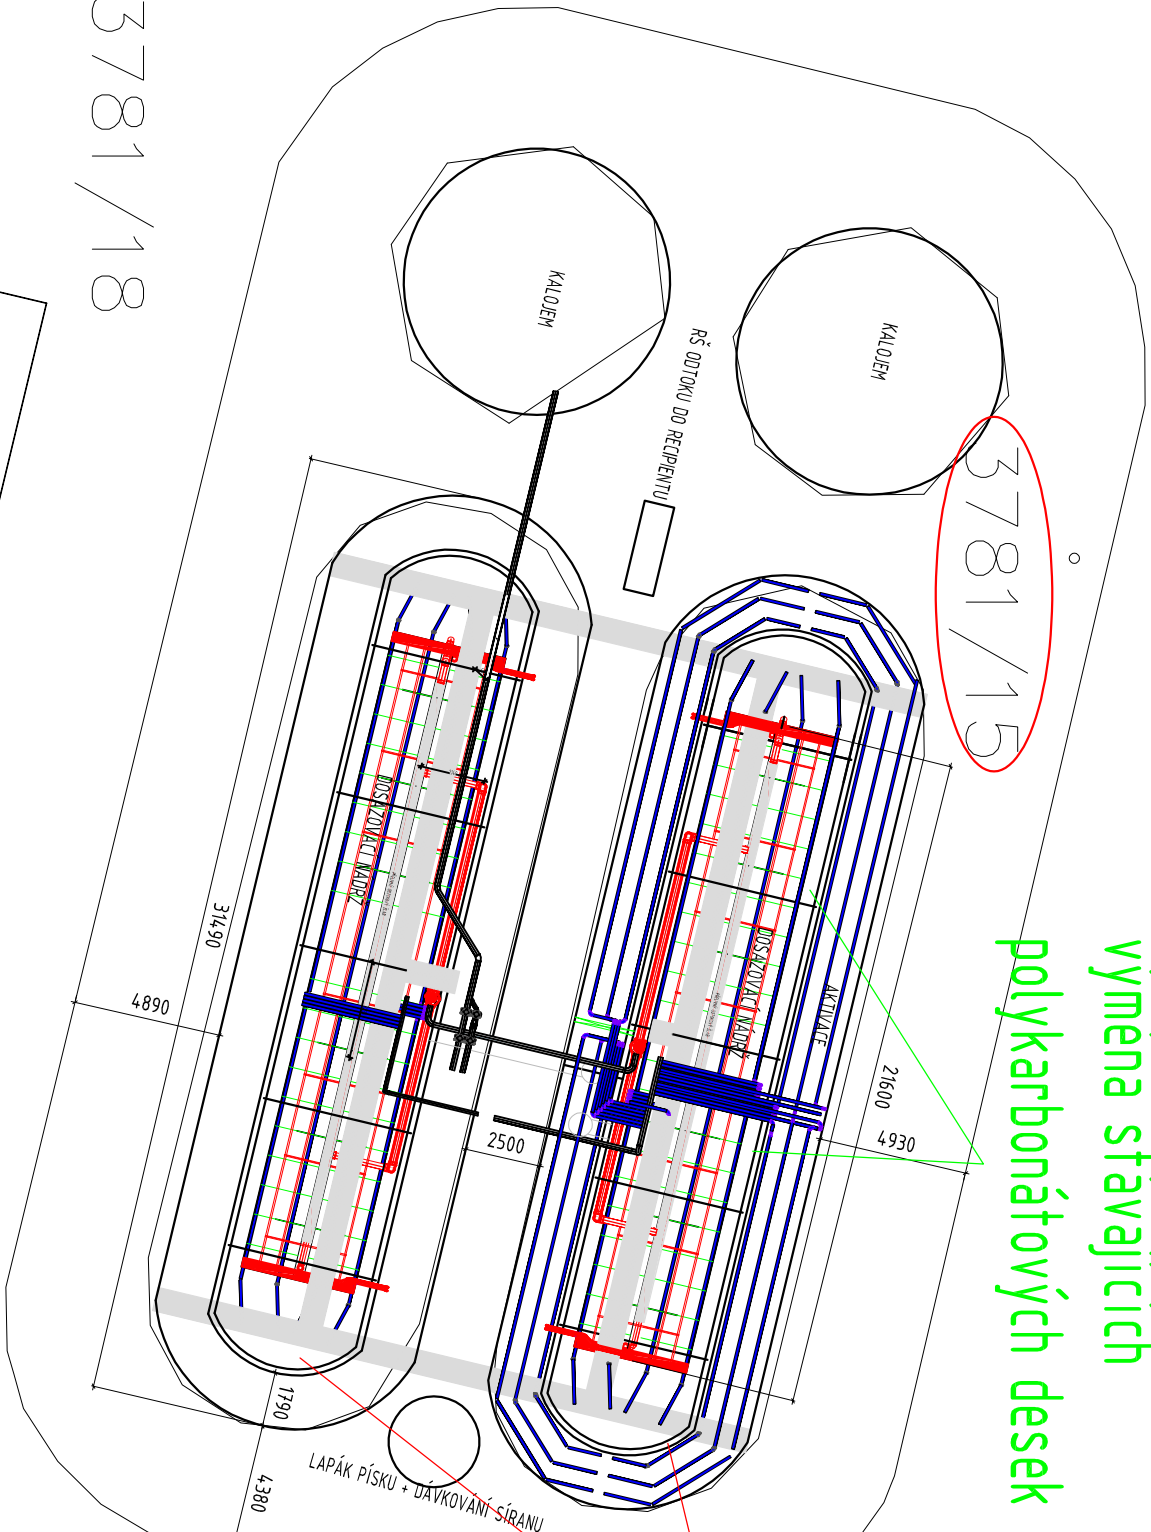

3781/18

3781/14

3781/13

3781/19

3781/17

STAVBOU DOT EN  POZEMKY



01	---	---	SCHV�LL
REVIZE		DATUM	
V���KOV� SYST�M	M�STN�		
POLOHOV� SYST�M	M�STN�		
VYPRACOVAL	KONTROLOVAL	ZODPOV�DN� PROJEKTANT	
MARTIN V���KOV���	JAN KROUL��K	JAN BERAN	
INVESTOR	Aqua Servis, a.s., �tenberkova 1094, 516 01 Rychov n. Kn���nou	���: 24232343	D��: CZ24232343
KATASTR	Kostelec nad Orlic� (670197)	VY��HRADSK� 1349/2 PRAHA 2 - NOV� M��STO 128 00	WWW.AKVOPRO.CZ



AKCE	OPRAVA N�DR���OV KOSTELEC N. ORLIC�	STUP�N	D��+DSP
		�. ZAK�ZKY	624
		FORM�T	2xA4
		DATUM	1/2020
		M���T�KO	1:250

��ST	N�ZEV	PAR�	REVIZE	�. V��RSU
------	-------	------	--------	-----------

KOORDINA N  SITUACE 00 C.3